


E:\Current Proj\078396001 - 2022 San Swr Rehab\Exhibits\Rehab Schedule Exhibit.dwg Nov 07, 2023--4:36pm shanec

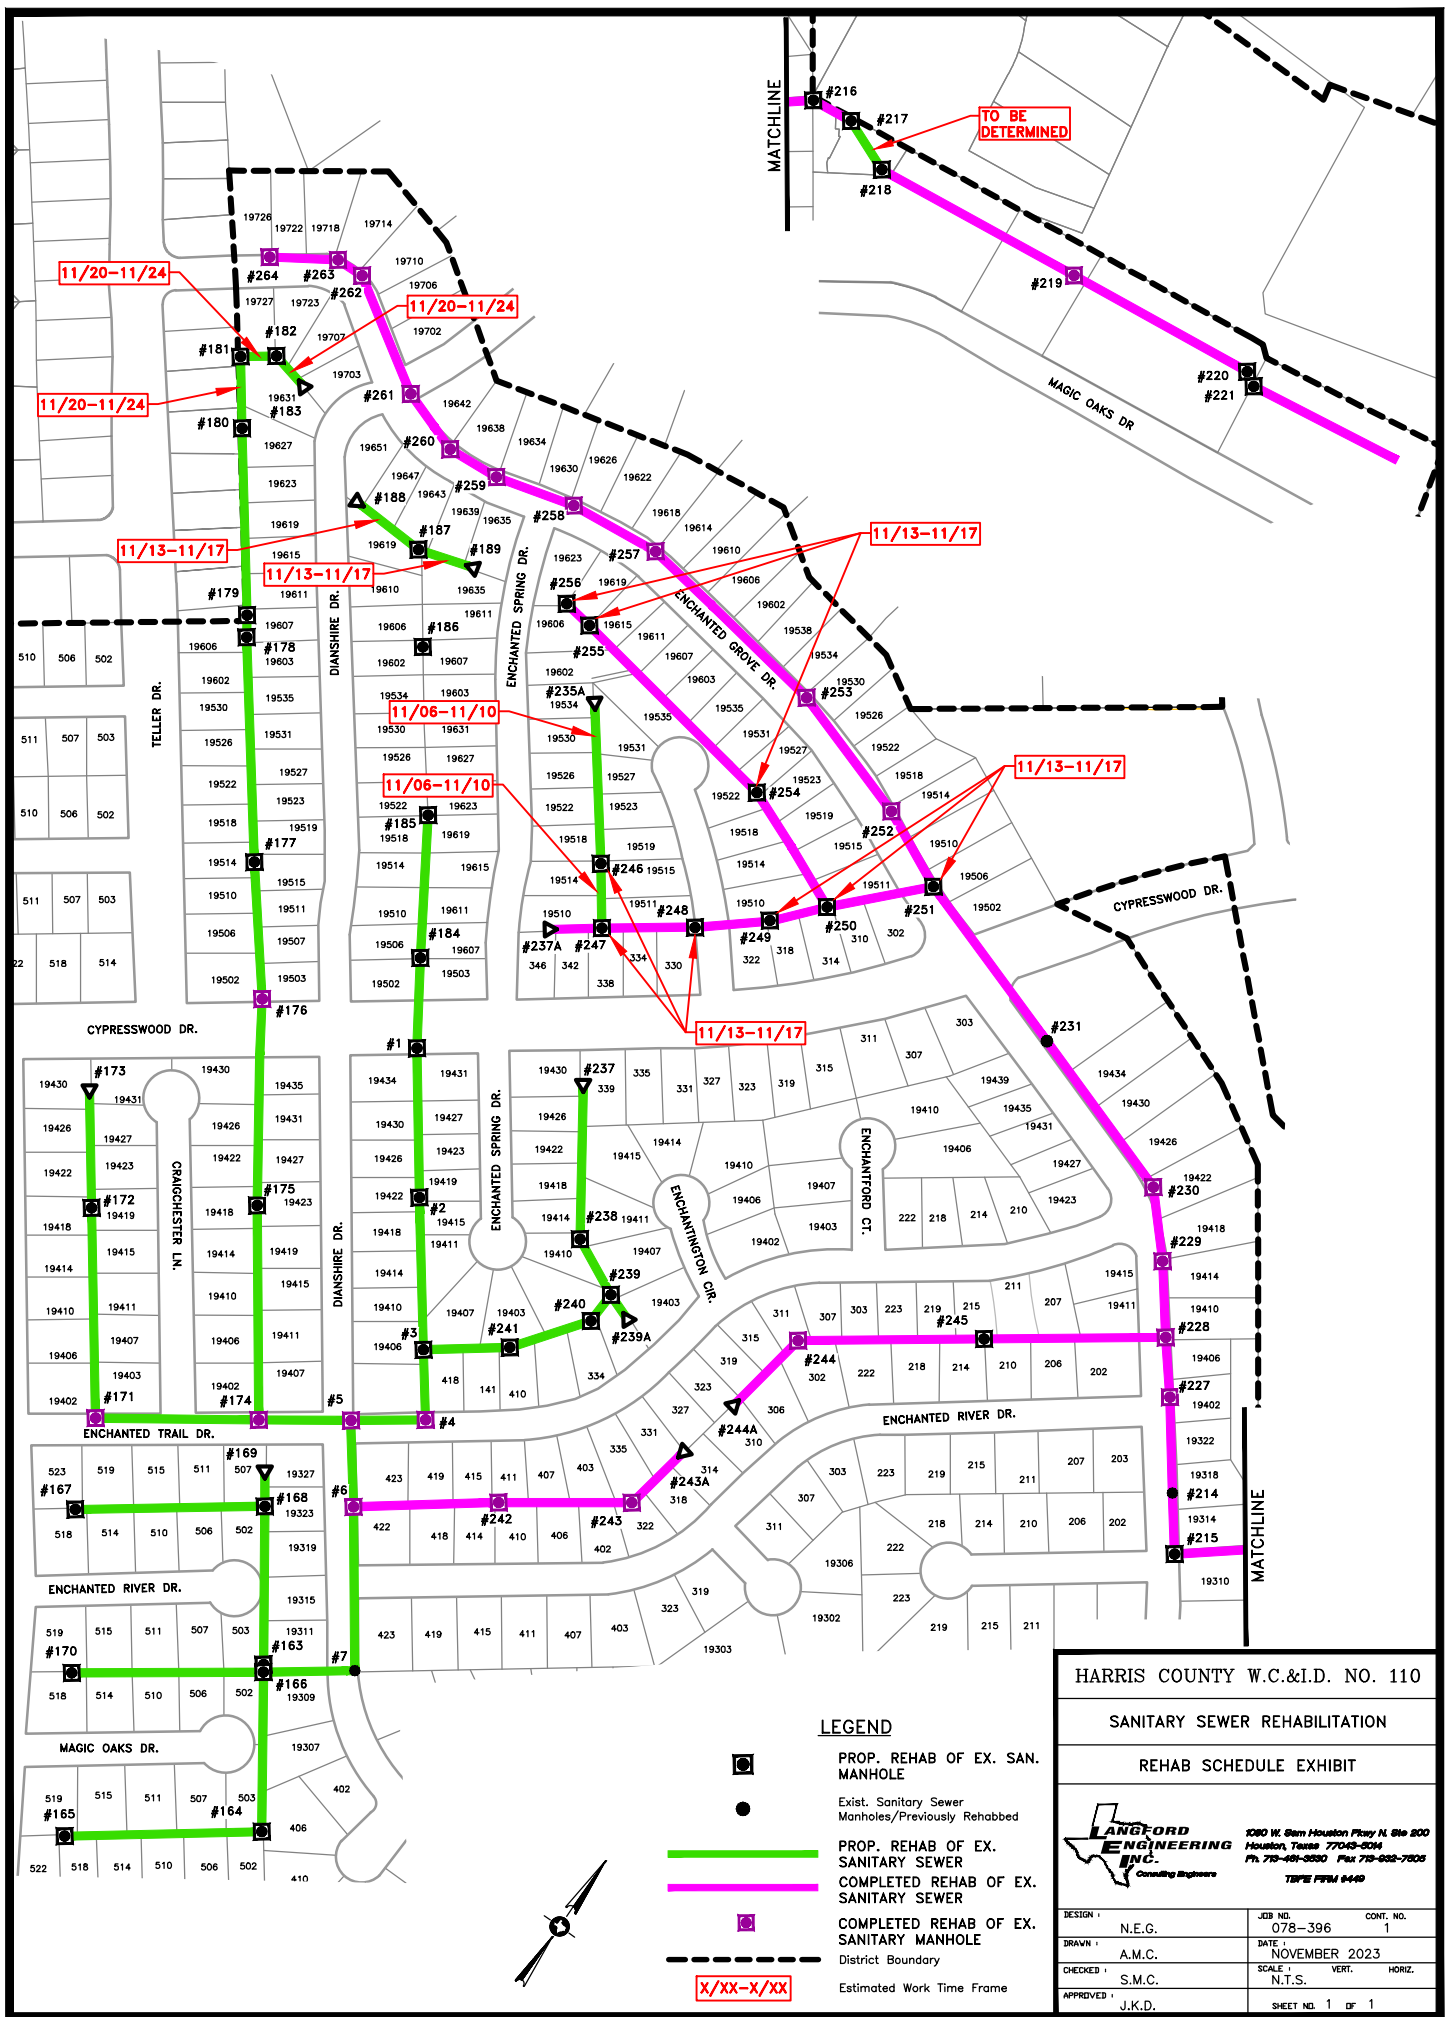

- LEGEND**
- PROP. REHAB OF EX. SAN. MANHOLE
  - Exist. Sanitary Sewer Manholes/Previously Rehabbed
  - PROP. REHAB OF EX. SANITARY SEWER
  - COMPLETED REHAB OF EX. SANITARY SEWER
  - COMPLETED REHAB OF EX. SANITARY MANHOLE
  - District Boundary
  - Estimated Work Time Frame

HARRIS COUNTY W.C.&I.D. NO. 110

SANITARY SEWER REHABILITATION

REHAB SCHEDULE EXHIBIT

**LANGFORD ENGINEERING INC.**  
 Consulting Engineers  
 1080 W. Stem Houston Pkwy N. Ste 200  
 Houston, Texas 77049-5296  
 Ph. 713-461-8550 Fax 713-652-7005  
 TYPED FROM 0440

DESIGN	N.E.G.	JOB NO.	078-396	CONT. NO.	1
DRAWN	A.M.C.	DATE	NOVEMBER 2023		
CHECKED	S.M.C.	SCALE	VERT.	HORIZ.	
APPROVED	J.K.D.				
			SHEET NO. 1 OF 1		